
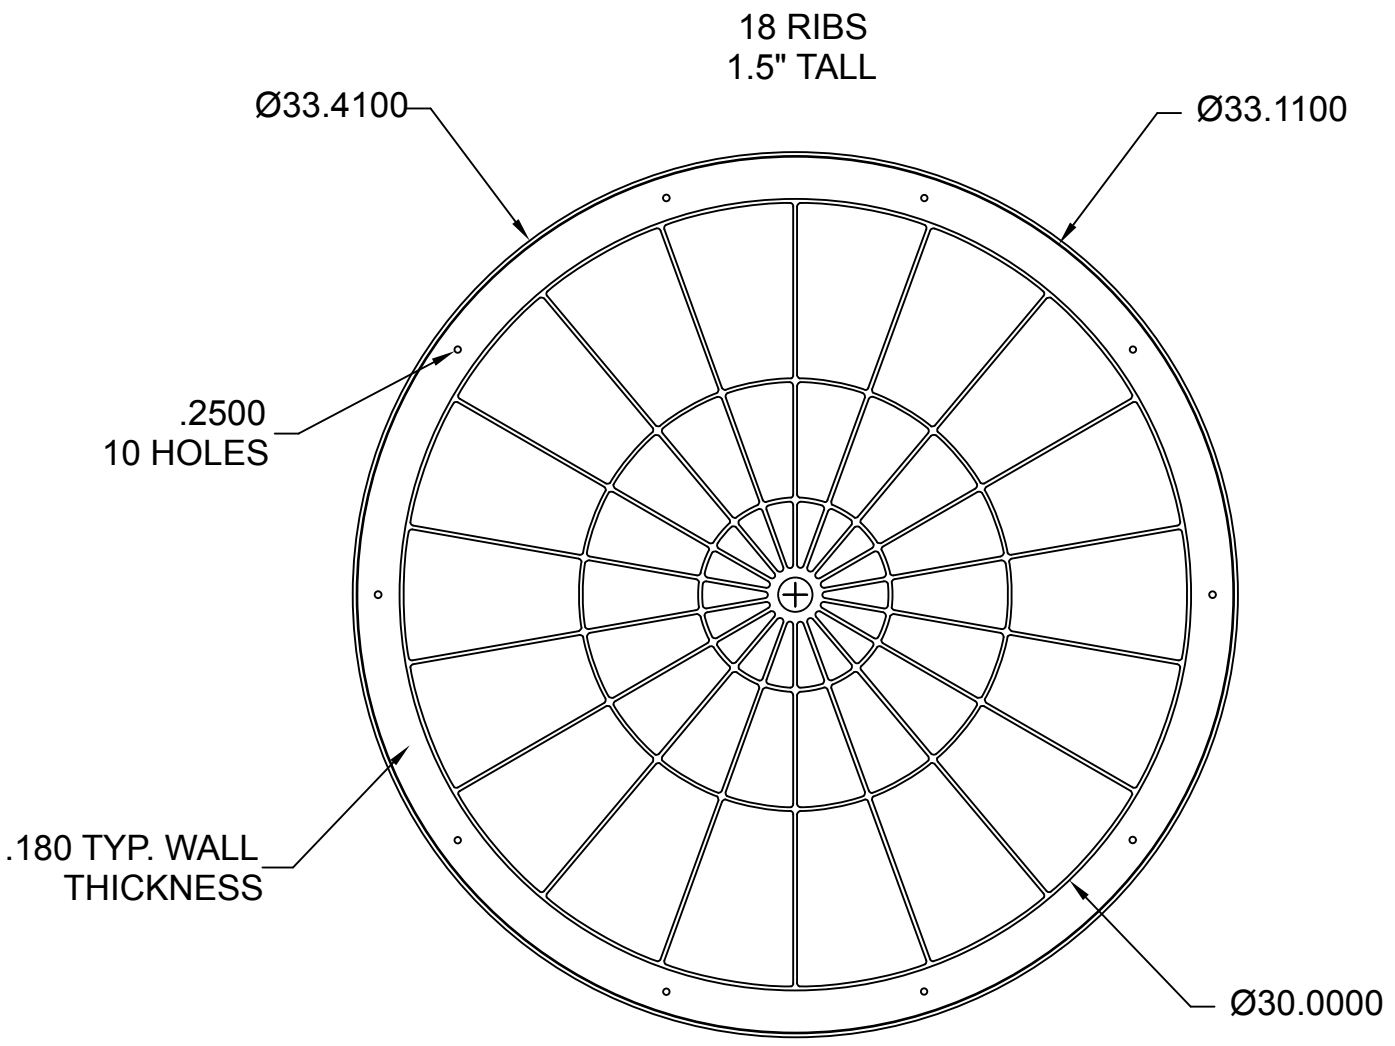


Q:\Tech Resources New\ISI Products\Tanks\EZ-Set\30_inch lid

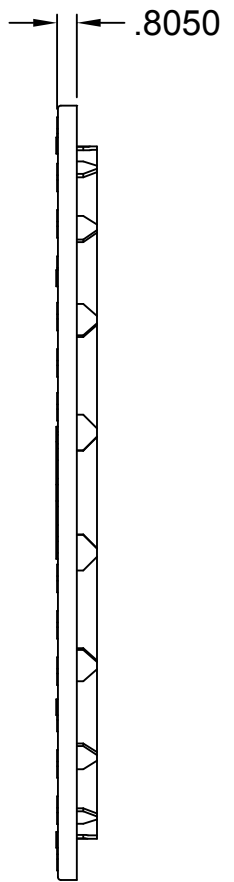

| | | |
|---|-----------------|----------------|
| INTEGRATOR SYSTEMS INC. 6 Business Park Rd. Old Saybrook, CT 06475 (800) 221-4436 | | |
| EZ-SET 30 INCH LID | | |
| Drawn by: RWD | DWG NO. 1 | Date: 12-16-09 |
| SCALE NOT TO SCALE | Checked by: DFH | SHEET 1 of 1 |