



1-800-639-2199

Fax (603) 224-2927

Steam Vaults 8 x 12 x 6 Ft Steam Vault (v)

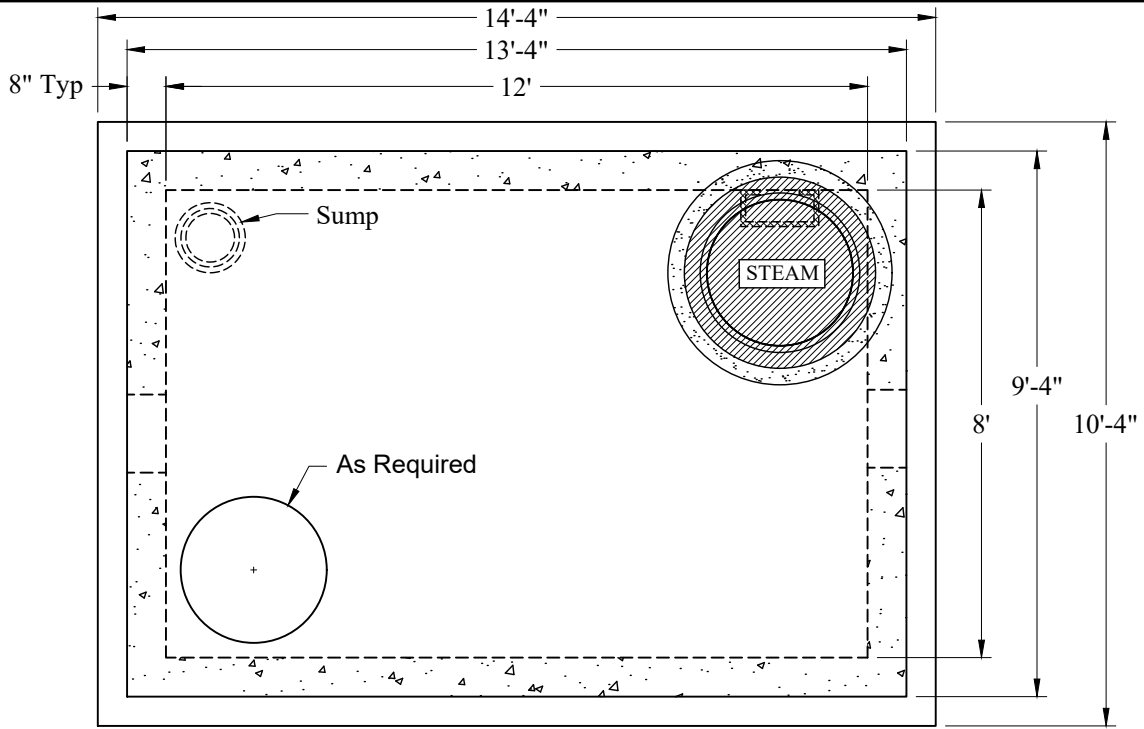

Plan View

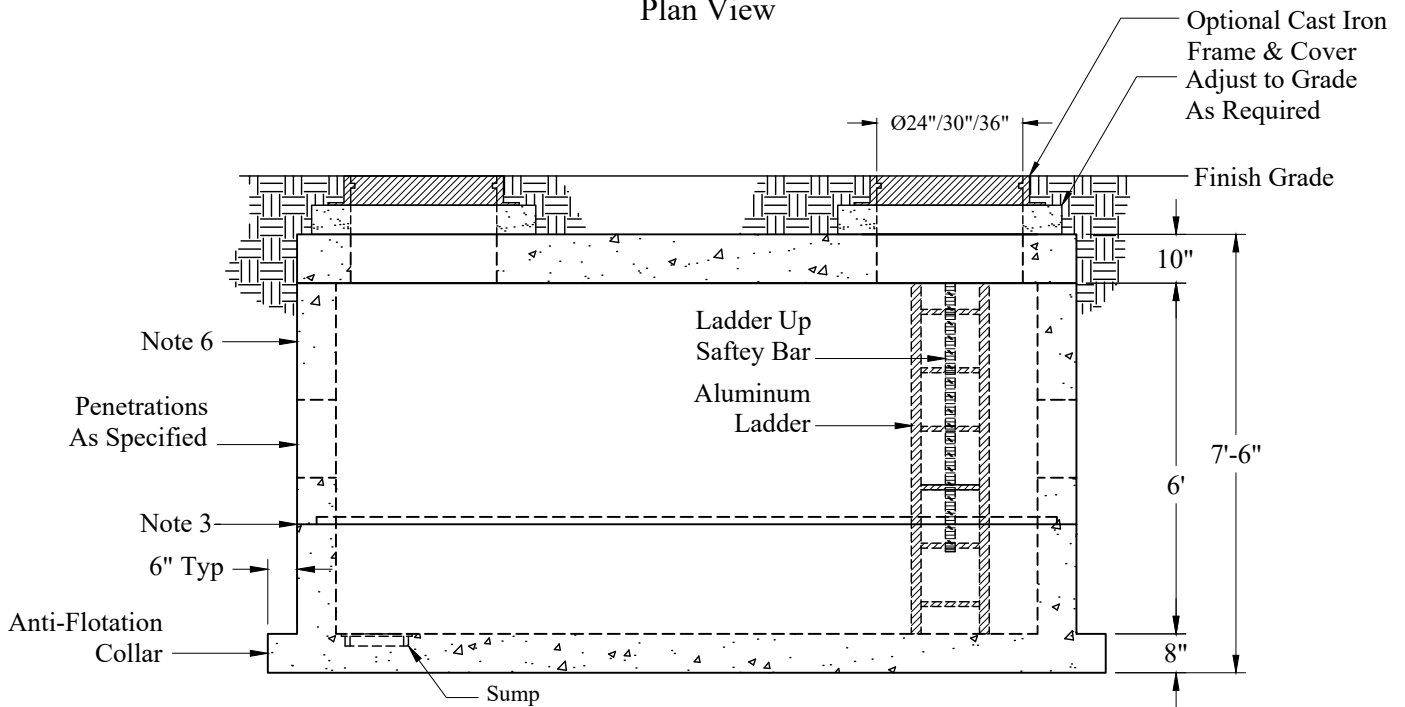

Elevation View

**Est. Weights:**

Top Slab:	15,360 Lbs
Riser:	26,100 Lbs
Base:	23,350 Lbs
<b>Total:</b>	<b>65,080 Lbs</b>

**General Notes**

1. Concrete:  $f_c = 5,000$  psi @ 28 Days Minimum, Type III Cement
2. Steel Reinforcement Conforms to Latest ASTM Specification: ASTM A-615, Grade 60 Black Deformed Bars
3. Butyl Rubber Joint Sealant Provided Conforms to ASTM C-990 and Federal Spec SS-S-210A
4. Design Loading: AASHTO-HS20-44
5. Design Specification: per Latest ASTM C-857 & C858
6. Asphaltic Exterior Coating Available

Phoenix  
Precast  
Products

8' x 12' x 6'  
Steam Vault

P/N: Custom As Required

Concord, NH 03301

Phoenix Precast Products