


Plan View

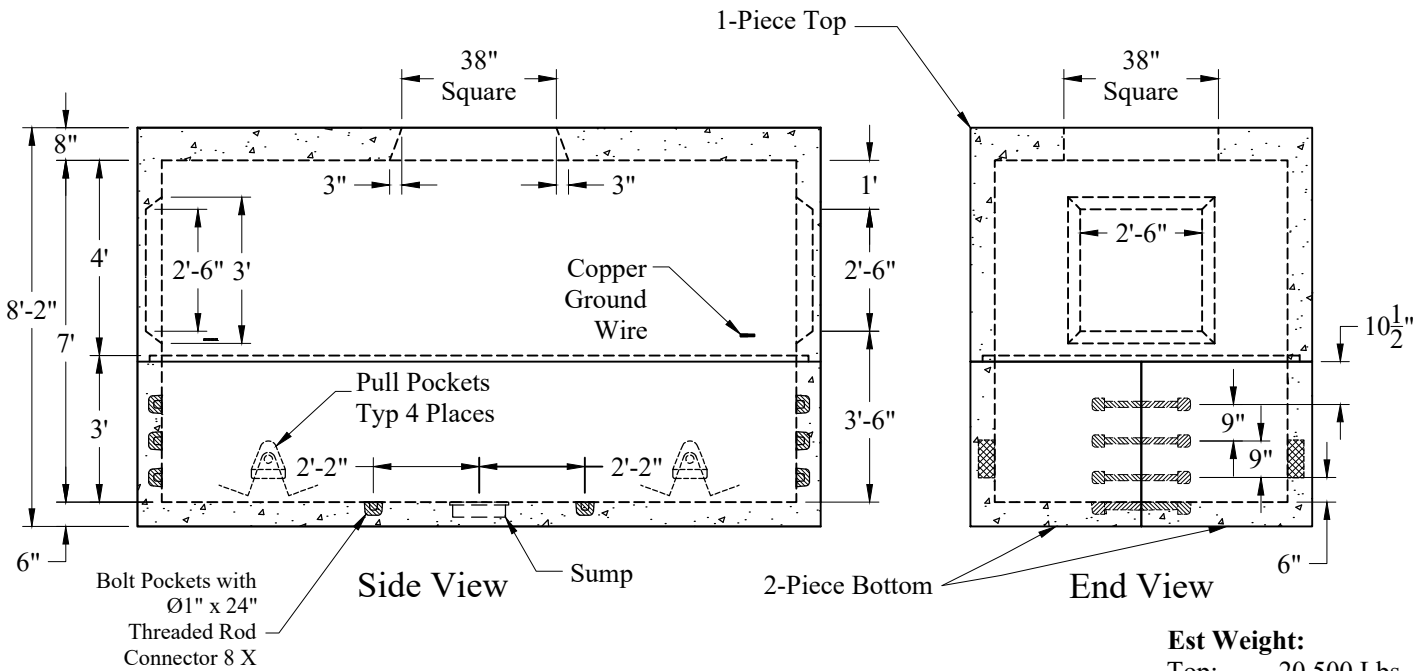

Est Weight:
 Top: 20,500 Lbs
 L. Base: 8,080 Lbs
 R. Base: 8,080 Lbs
 Total: 36,660 Lbs

General Notes

1. Reinforcing Steel: ASTM-A615 Grade #60
2. Concrete: $f_c = 5,000$ psi @ 28 Days Minimum
3. Standard Item # UM22S
4. Item ID # 8830-9200892
5. BY SPECIAL ORDER ONLY
6. East Jordan Iron Works Items: 2286Z Frame, 2286E Cover, 2276B Lid

**Phoenix
 Precast
 Products**

**Liberty Utilities
 LUMS-3466 2 Way
 Distribution Split Manhole**

P/N: LUNH-9200892

Concord, NH 03301