
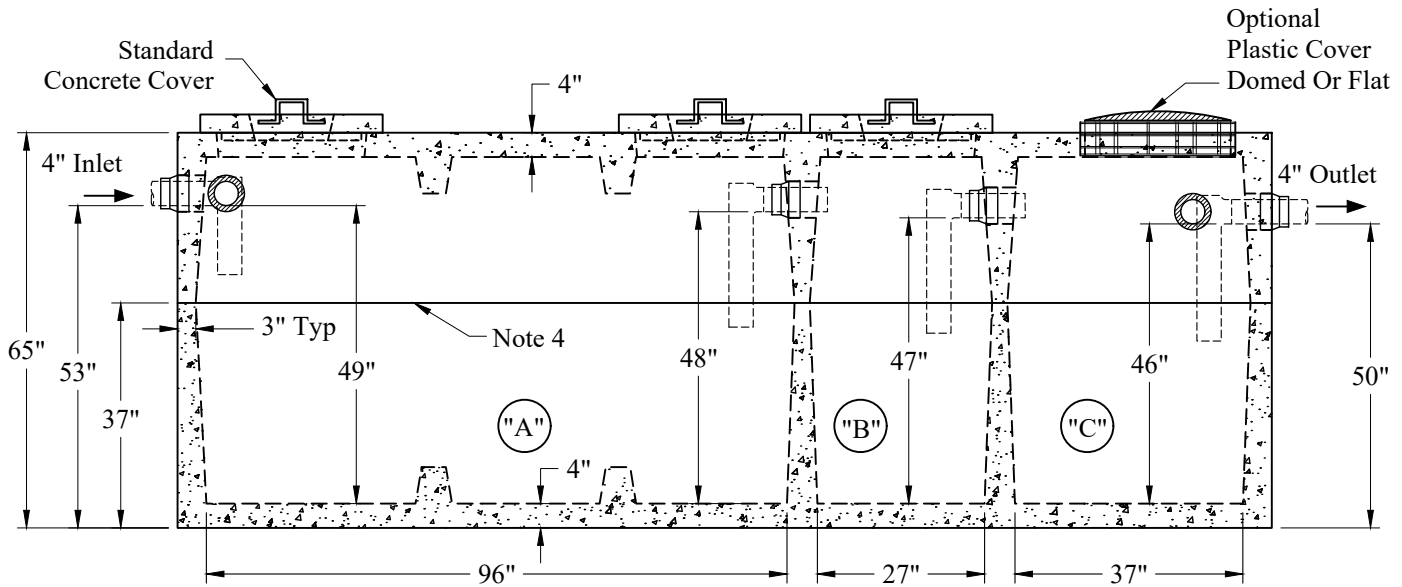


Standard Cover Configuration
(4) 24" Dia Concrete Covers

Optional Cover Configuration
(4) 24" Dia Plastic Risers
Cast In, With Plastic Covers

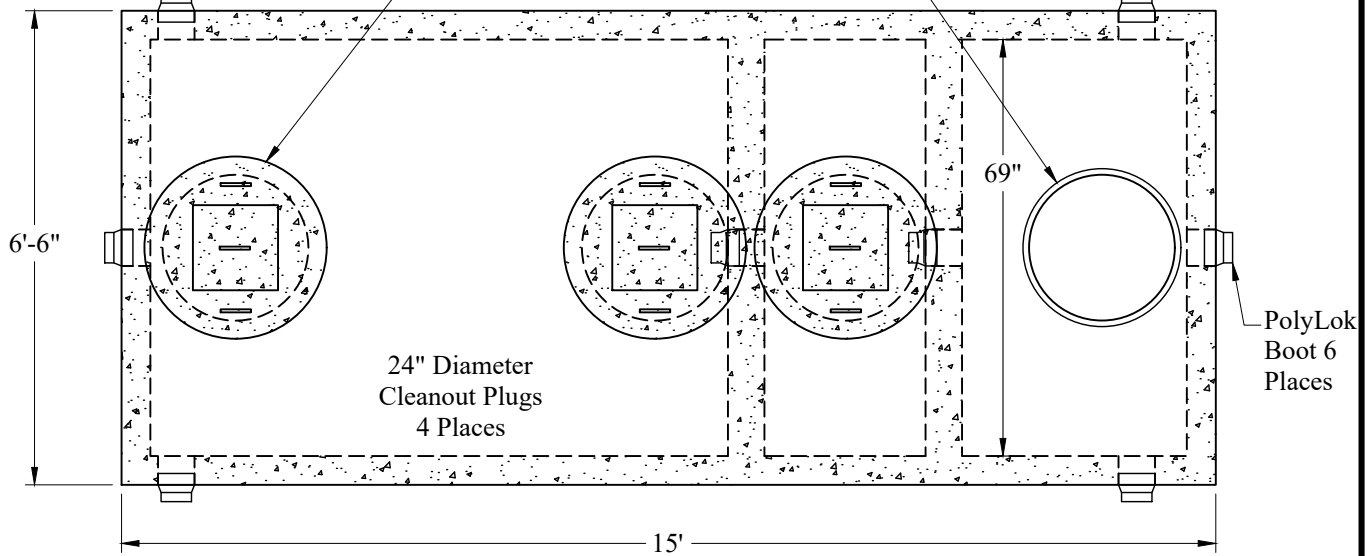

"A" Liquid Level = 355 Gals/VF (30 Gals/In)
 "B" Liquid Level = 105 Gals/VF (9 Gals/In)
 "C" Liquid Level = 143 Gals/VF (12 Gals/In)

"A" = 1,440 Gals
 "B" = 423 Gals
 "C" = 552 Gals
 Total = 2,415 Gals

Est Weight:
 Upper: 10,270 Lbs
 Lower: 12,500 Lbs
 Total: 22,770 Lbs

General Notes

1. Steel Reinforcement Conforms to Latest ASTM Specifications: ASTM-A615 Grade 60 Rebar
 2. Concrete: $f_c = 4,000$ psi @ 28 Days Minimum
 3. Flexible Sleeves Used On All Pipe Openings
 4. Butyl Rubber Joint Sealant Provided
 5. Internal PVC Baffles Available
- Inlet:**
 Shall Penetrate at Least 9" Below the Liquid Level But Not Deeper Than the Outlet Baffle.
- Outlet:** Shall Extend Below the Surface of the Liquid Equal to 40% of the Liquid Depth (19").
6. HD Tanks: 3' - 6' Cover Max, Non-Traffic

Phoenix
Precast
Products

Medium HD
3 Compartment Tank

P/N: ST-1330/380/500HD
 P/N: ST-1330/380/500PLSHD

Concord, NH 03301