


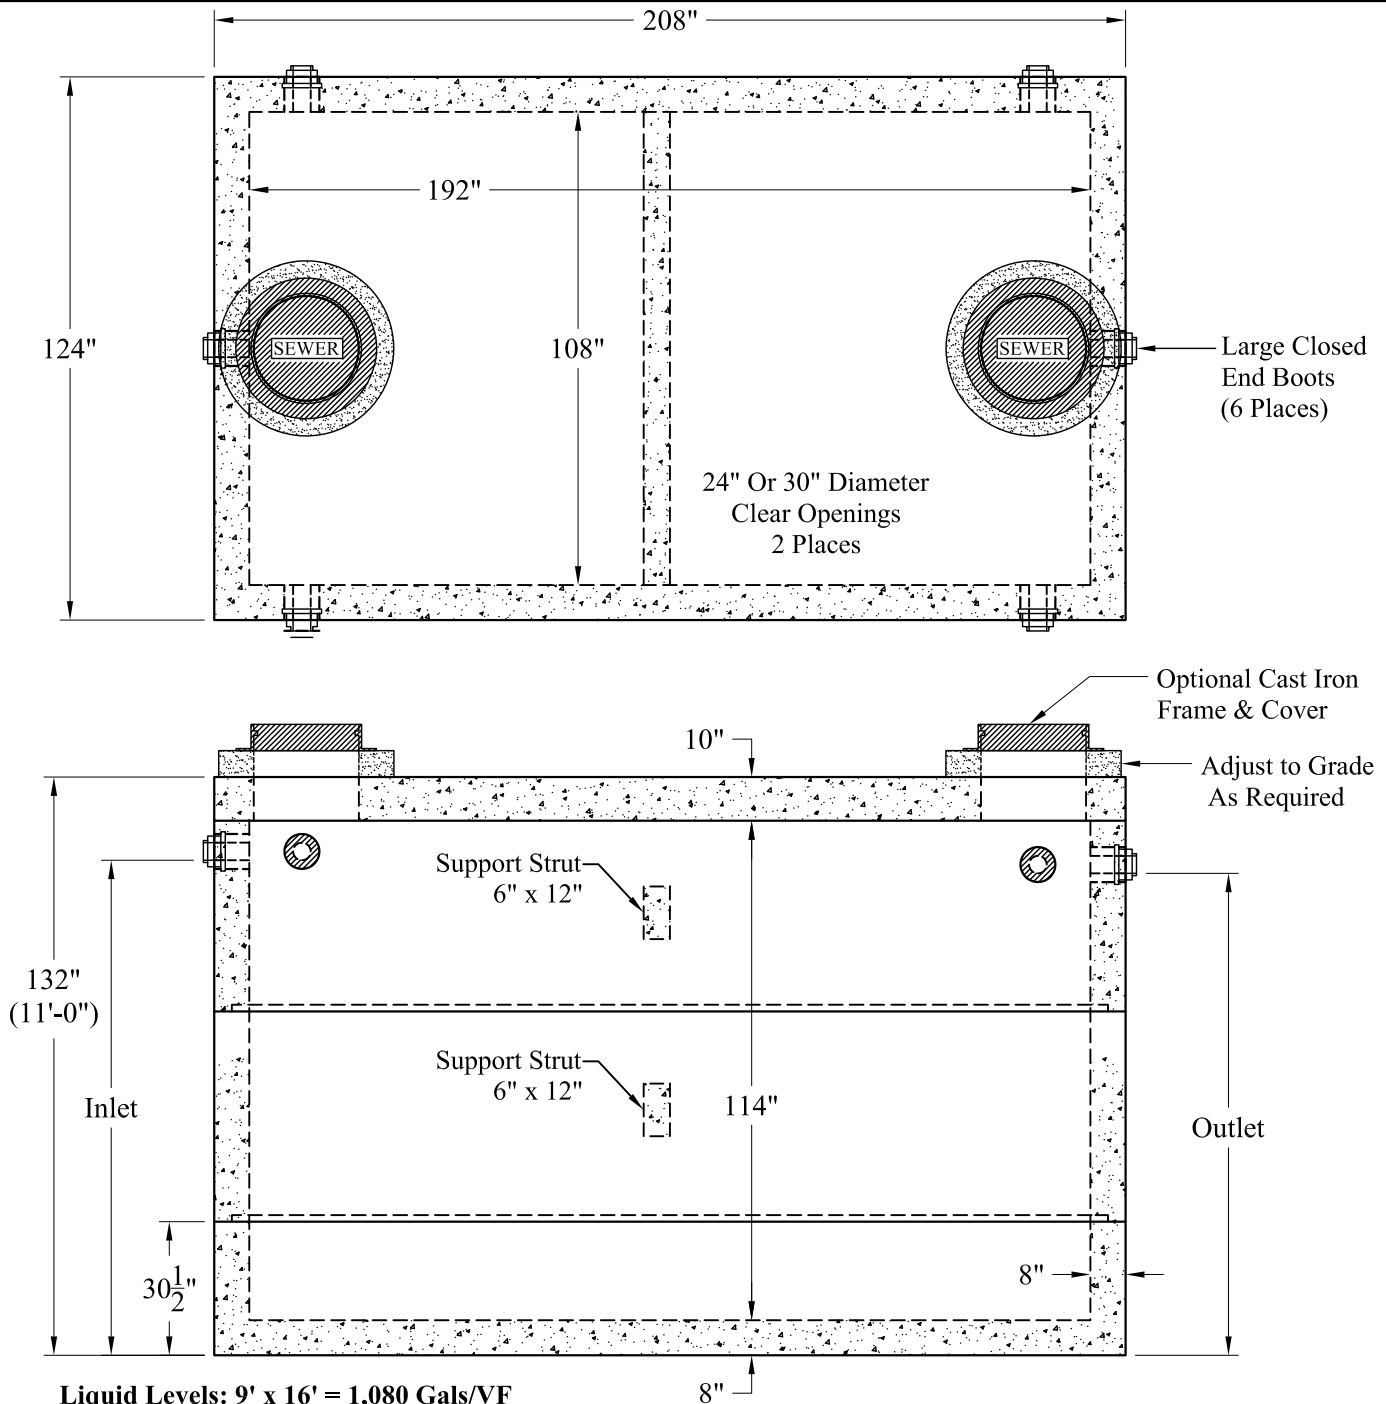

Liquid Levels: 9' x 16' = 1,080 Gals/VF

4" PVC = 9,180 Gals Inverts: Inlet-113" Outlet-110"

6" PVC = 9,083 Gals Inverts: Inlet-112" Outlet-109"

General Notes:

1. Steel Reinforcement Conforms to Latest ASTM Specifications: ASTM-A615 Grade 60 Rebar
2. Concrete: $f_c = 5,000$ psi @ 28 Days Minimum
3. Flexible Sleeves Provided On All Pipe Connections
4. Butyl Rubber Joint Sealant Provided
5. Internal PVC Baffles Available Upon Request
6. Design Loading: AASHTO-HS20-44, ASTM C-890-06
7. Design Specified As: ASTM C-1227-08, ASTM C-913-08
8. Other Inlet/Outlet Pipe Sizes Available

Est Weights:

Top Slab:	21,300 Lbs
3'-6" Riser:	18,900 Lbs
4' Riser:	21,500 Lbs
Base:	28,100 Lbs
Total:	89,800 Lbs

Phoenix
Precast
Products

9000 Gallon
H-20 Tank

P/N: ST-9000H20

Concord, NH 03301