


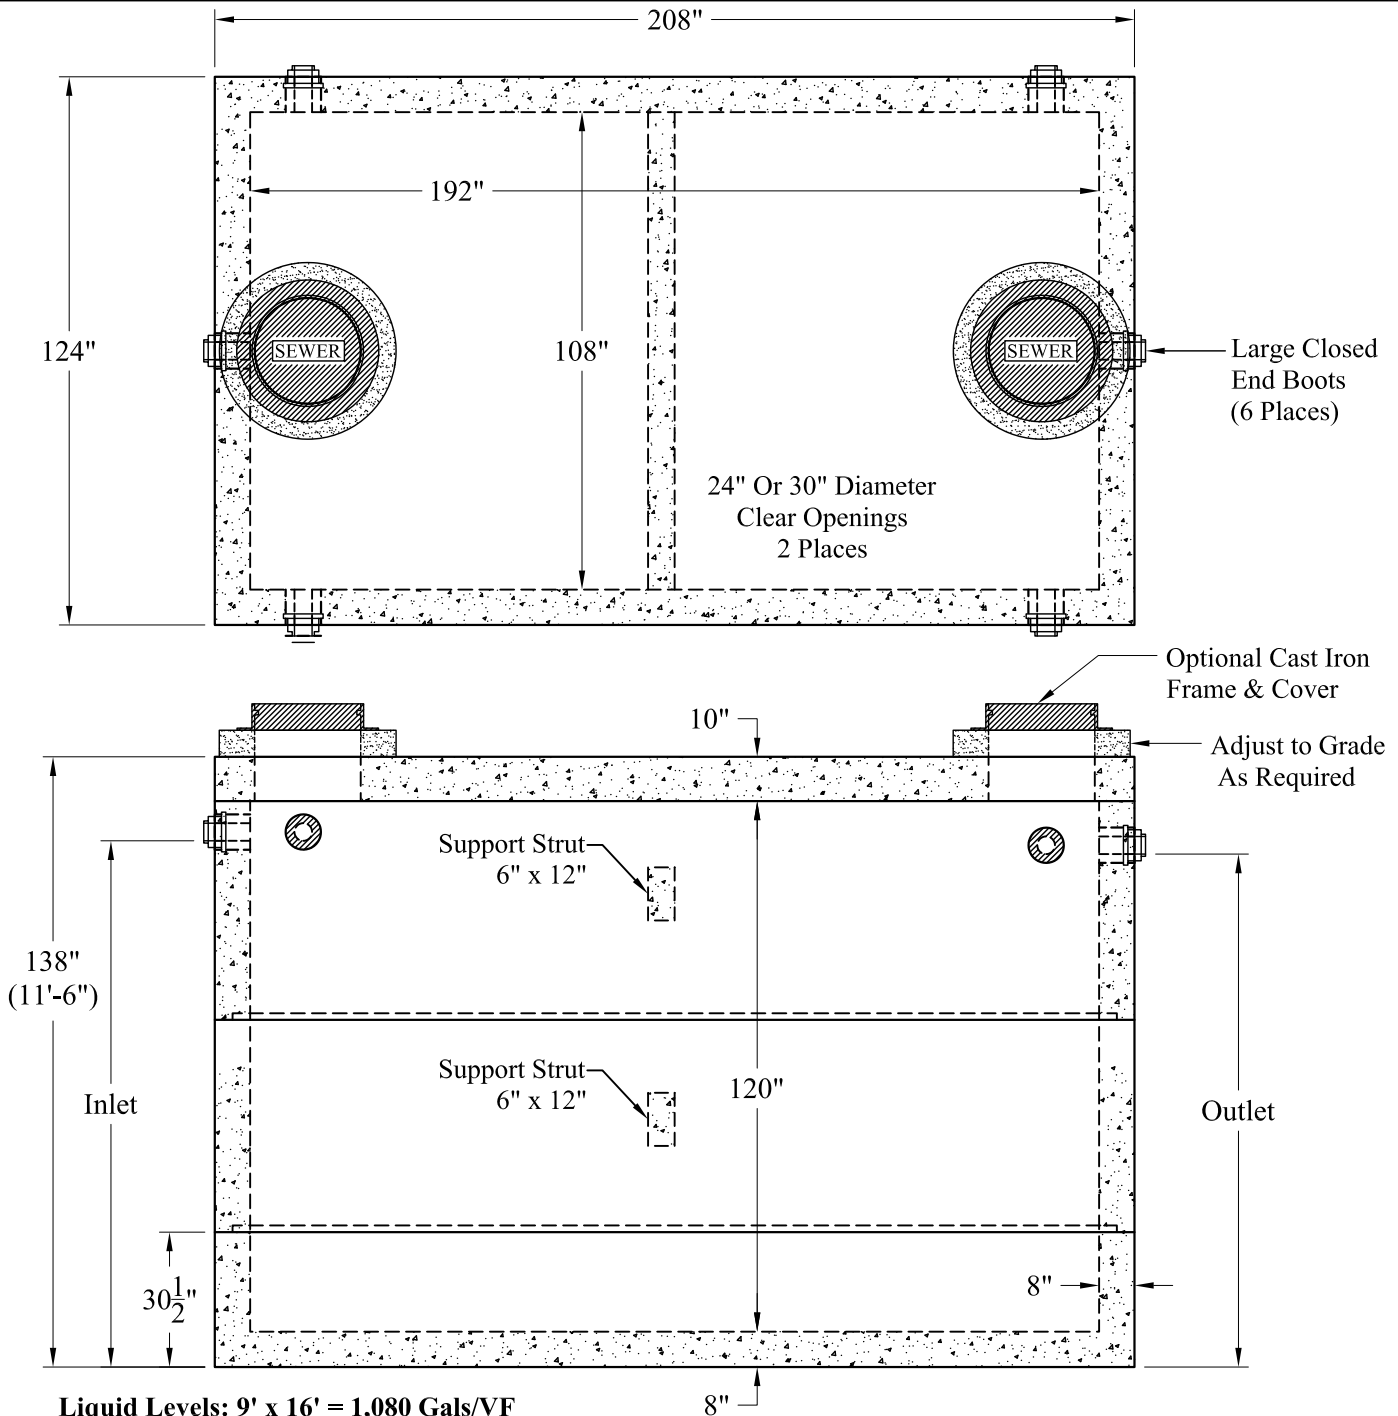

Liquid Levels: 9' x 16' = 1,080 Gals/VF

4" PVC = 9,720 Gals Inverts: Inlet-119" Outlet-116"

6" PVC = 9,634 Gals Inverts: Inlet-118" Outlet-115"

General Notes:

1. Steel Reinforcement Conforms to Latest ASTM Specifications: ASTM-A615 Grade 60 Rebar
2. Concrete: $f_c = 5,000$ psi @ 28 Days Minimum
3. Flexible Sleeves Provided On All Pipe Connections
4. Butyl Rubber Joint Sealant Provided
5. Internal PVC Baffles Available Upon Request
- Inlet: Shall Penetrate at Least 9" Below the Liquid Level, But Not Deeper Than the Outlet Baffle.
- Outlet: Shall Extend Below the Surface of the Liquid Equal to 40% of the Liquid Depth (36").
6. Design Loading: AASHTO-HS20-44, ASTM C-890-06
7. Design Specified As: ASTM C-1227-08, ASTM C-913-08
8. Other Inlet/Outlet Pipe Sizes Available

Est Weights:

Top Slab:	21,300 Lbs
4' Riser:	21,500 Lbs
4' Riser:	21,500 Lbs
Base:	28,100 Lbs
Total:	92,400 Lbs

Phoenix
Precast
Products

9500 Gallon
H-20 Tank

P/N: ST-9500H20

Concord, NH 03301